


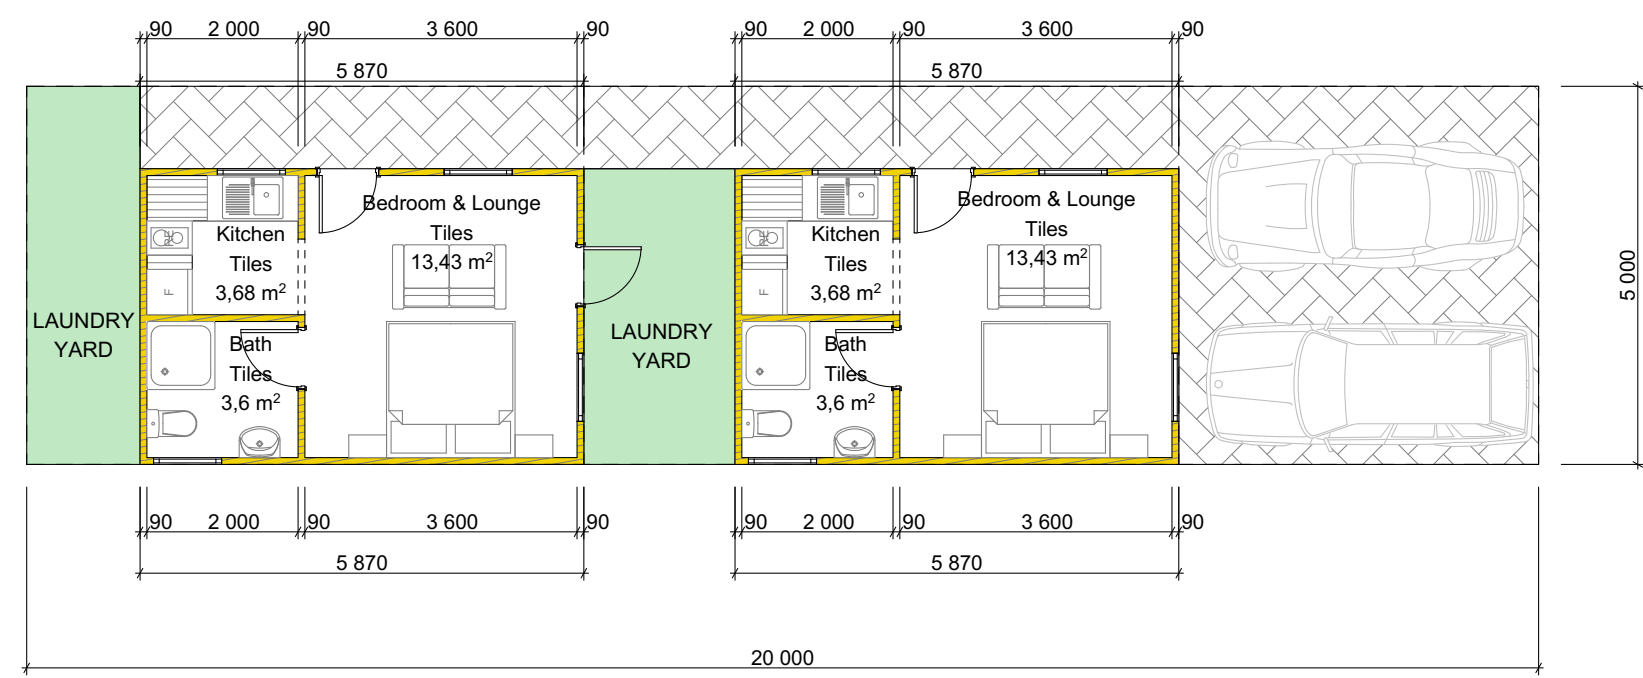

GROUND FLOOR PLAN

1:100