



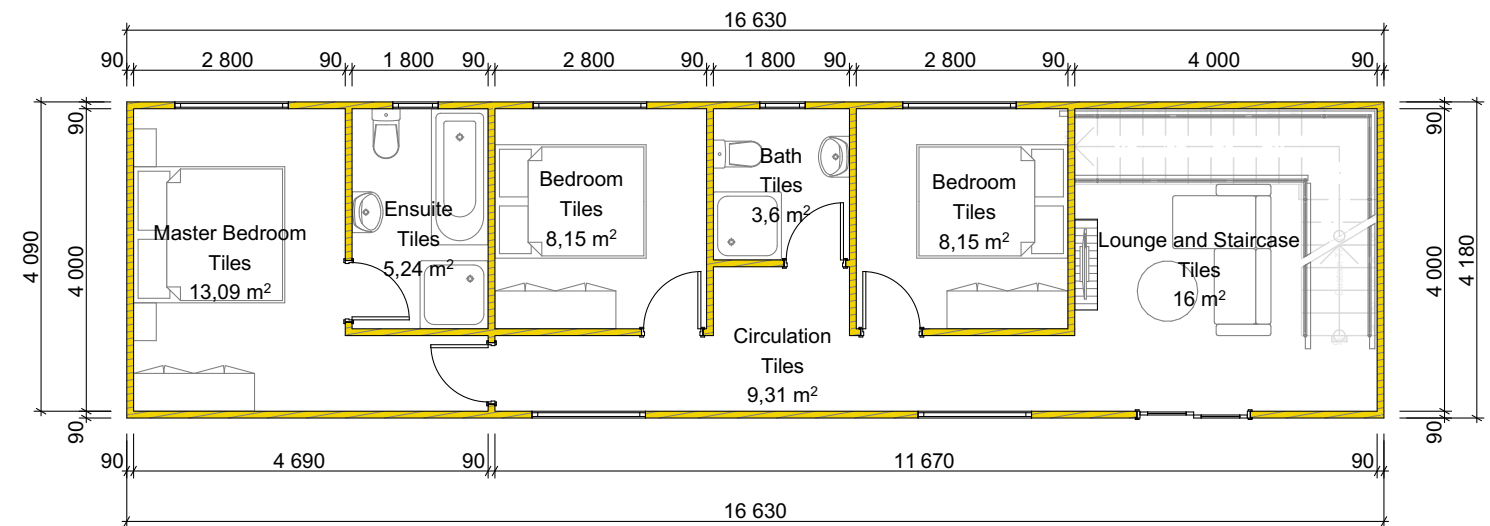

GROUND FLOOR PLAN

1:100

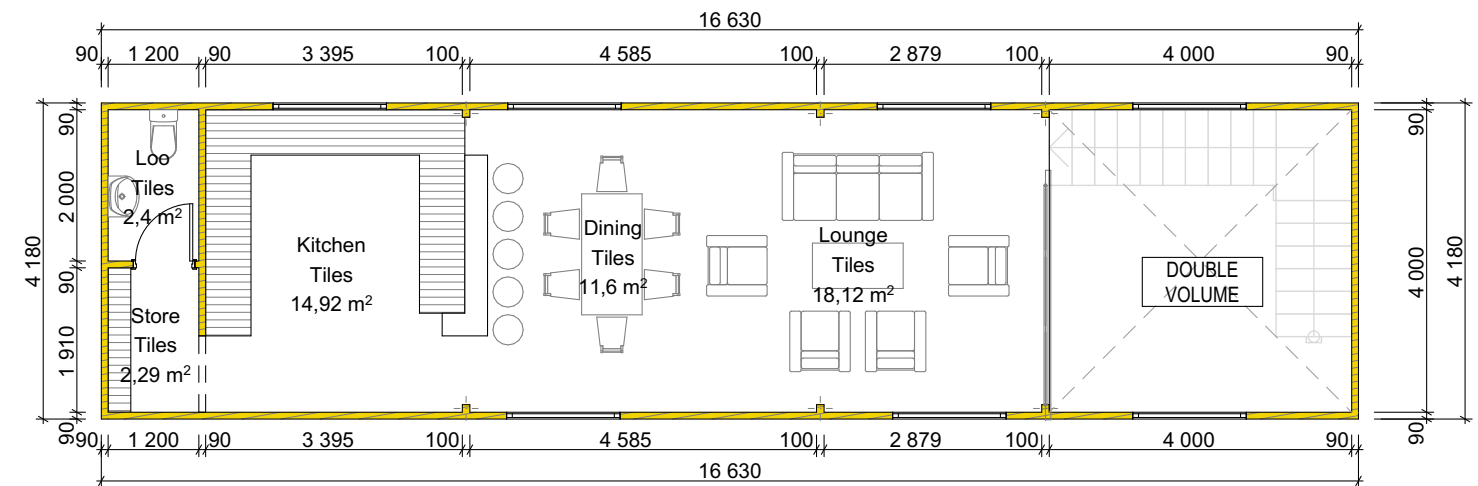

FIRST FLOOR PLAN

1:100

GROUND FLOOR - 69.5m²
FIRST FLOOR - 69.5m²